

**WEST ELEVATION**




**EAST ELEVATION**

**NOTE:**  
 THESE DRAWINGS ARE TO BE READ IN CONJUNCTION WITH THE FOLLOWING:  
 AAA DESIGN AND DEVELOPMENT ENGINEERING DRAWINGS  
 MENINGA HYDRAULIC DESIGN DRAWINGS  
 QBEARS ENERGY EFFICIENCY REPORT  
 MECHANICAL/ELECTRICAL ENGINEERS DRAWINGS



**NORTH ELEVATION**

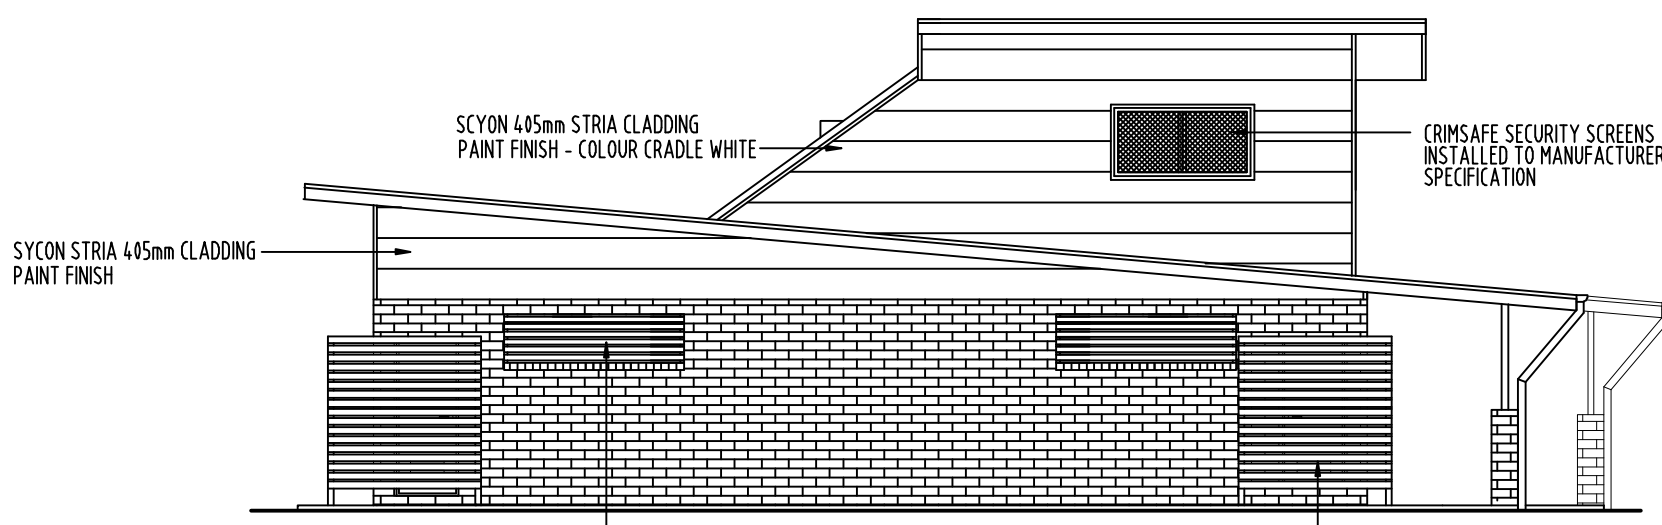

**SOUTH ELEVATION**

REV	DESCRIPTION	DATE
D	PRE TENDER AMENDMENTS	29.8.16
C	BUILDING APPLICATION	10.3.16
B	REVISED TENDER ISSUE	1.3.16
A	TENDER ISSUE	5.2.16

Associated Consultants  
**AAA Design & Development P/L**  
 14 Parrot Pl, Mountain Ck Q 4667  
 Ph: (07) 54 938457

Associated Consultants  
**MENINGA HYDRAULIC CONSULTANTS**

Associated Consultants

**DES SKINNER**  
 QBCC NO. 10226

· Planning · Drafting  
 · Design · Construction  
 224 Mooloolaba Rd  
 Buderim Q 4556  
 PO Box 436 Emerald Q 4720  
 Phone: (07) 4687 7876  
 Mobile: 0412 065 779  
 E: skindesign@bigpond.com

PROJECT SPRINGSURE MULTIPURPOSE BUILDING  
 LOCATION SPRINGSURE SHOW GROUNDS SPRINGSURE  
 CLIENT CENTRAL HIGHLANDS REGIONAL COUNCIL  
 Date JAN 2016 Scale 1:100 AT A2 Cat N3 Sheet No. 4 OF 9 Dwg No. 261227.4 Revision No. D