


SISILATION & R2.5 INSULATION TO EXTERNAL VENEER WALLS
 INSTALL R2.5 INSULATION TO THE FOLLOWING DIVIDING WALLS:
 CHANGEROOM/MALE/REFEREE ROOM
 MALE AMENITIES/DISABLED AMENITIES
 DISABLED AMENITIES/FEMALE AMENITIES

KIRKBUILD "INVINCIBLE 1G" CUBICLE SYSTEM WITH ASSEMBLIES & ASSOCIATED HARDWARE INCLUDING COATHOOKS FOR WC & SHR PARTITIONS & DOORS


KIRKBUILD "INVINCIBLE 1G" CHANGE BENCHING & BENCH INSTALLED TO MANUFACTURERS SPECIFICATION.

500 WIDE x 2400 LONG SERVERY CONSTRUCTED OF KIRKBUILD 13mm COMPACT LAMINATE (COLOUR - BLACKEND LINEWOOD) AND FIXED TO MANUFACTURERS SPECIFICATION (TYP)

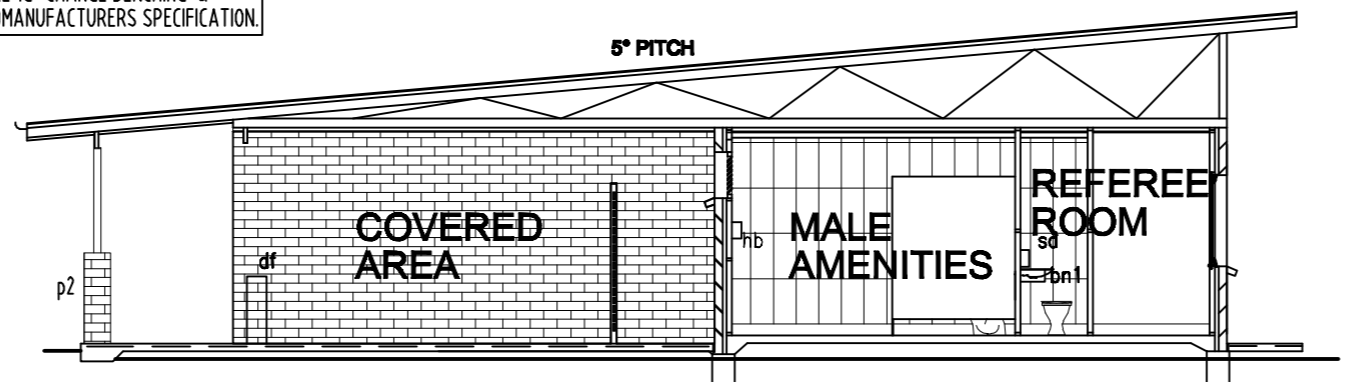


SECTION B
 3

NOTE:
 THESE DRAWINGS ARE TO BE READ IN CONJUNCTION WITH THE FOLLOWING:
 AAA DESIGN AND DEVELOPMENT ENGINEERING DRAWINGS
 MENINGA HYDRAULIC DESIGN DRAWINGS
 QBEARS ENERGY EFFICIENCY REPORT.
 MECHANICAL/ELECTRICAL ENGINEERS DRAWINGS

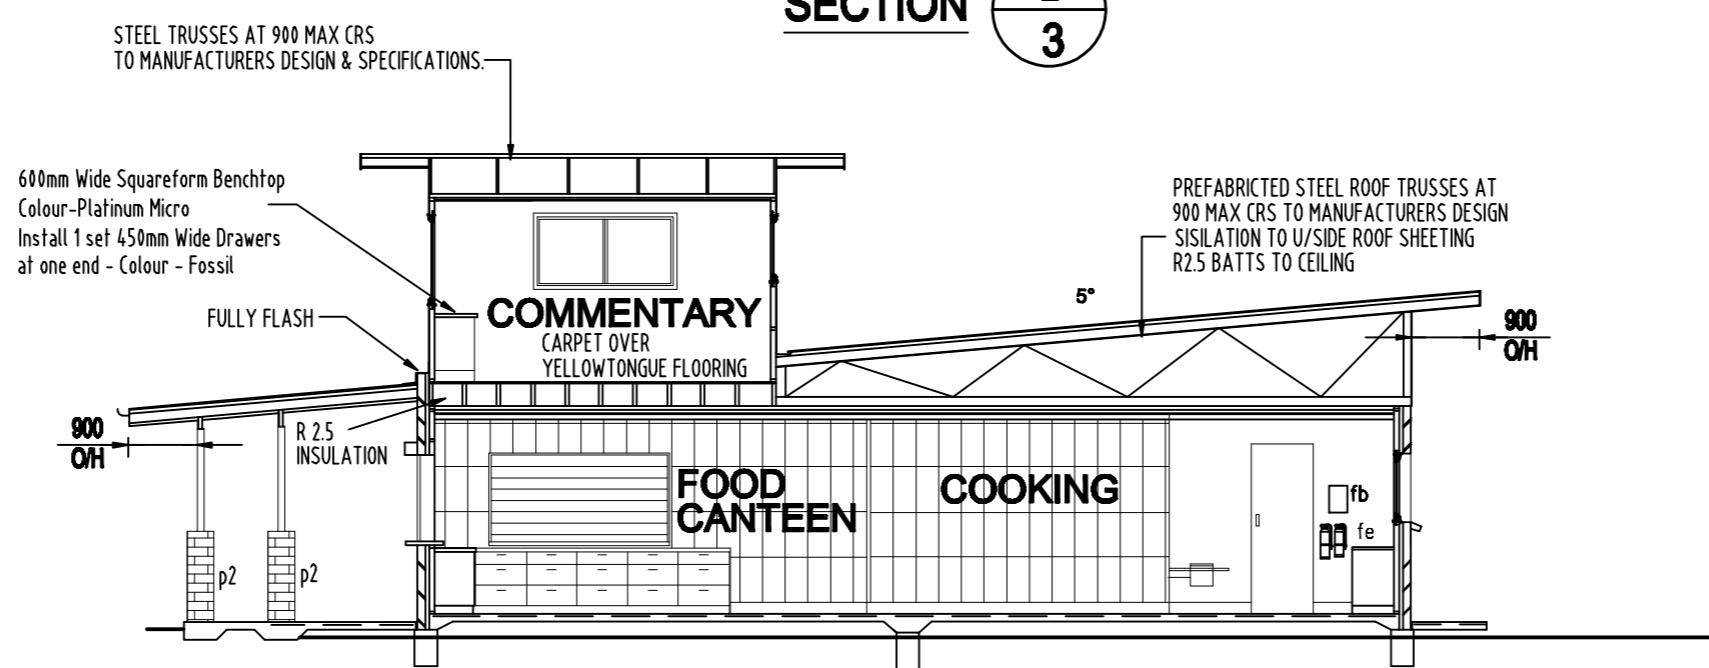

SECTION C
 3

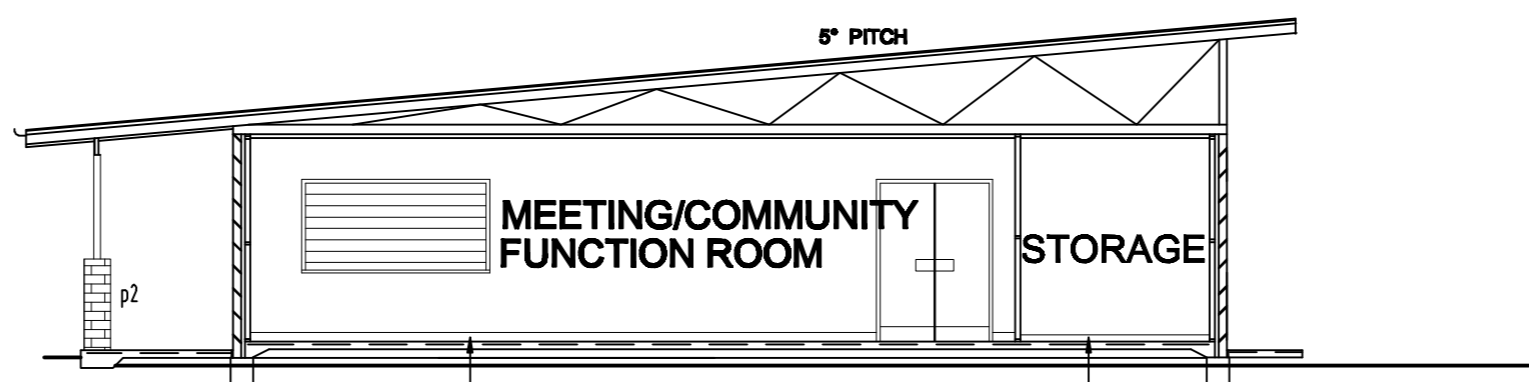

SECTION D
 3

LEGEND

- ab autoboiler
- bn1 handbasin type 1
- bn2 handbasin type 2
- c coving
- ch coat hook
- df drinking fountain
- dw dishwasher
- ebm electrical board main
- fe fire extinguisher
- hb handblower
- kp kickplate
- mr mirror
- p1 75x75x4 shs column
- p2 230mm engaged brick pier with 75x4 shs column seal at top with 70mm thick hebel bevelled cap allow 20mm overhang to pier
- pb plasterboard
- ref refrigerator
- sd soap dispenser
- sk kitchen sink
- skc cleaner sink
- ss stainless steel
- tr1 toilet roll dispenser type 1
- tr2 toilet roll dispenser type 2
- wt wall tiles

REV	DESCRIPTION	DATE
D	PRE TENDER AMENDMENTS	29.8.16
C	BUILDING APPLICATION	10.3.16
B	REVISED TENDER ISSUE	1.3.16
A	TENDER ISSUE	5.2.16

Associated Consultants
AAA Design & Development P/L
 14 Parrot Pl, Mountain Ck Q 4567
 Ph: (07) 54 938457

Associated Consultants
MENINGA HYDRAULIC CONSULTANTS

Associated Consultants
DES SKINNER
 QBCC NO. 10236

· Planning · Drafting
 · Design · Construction
 234 Mooloolaba Rd
 Bundaberg Q 4660
 PO Box 436 Emerald Q 4720
 Phone: (07) 4687 7876
 Mobile: 0412 065 779
 E: skindesign@bigpond.com

PROJECT	SPRINGSURE MULTIPURPOSE BUILDING				
LOCATION	SPRINGSURE SHOW GROUNDS SPRINGSURE				
CLIENT	CENTRAL HIGHLANDS REGIONAL COUNCIL				
Date	JAN 2016	Scale	1:100 AT A2	Cat	N3
Sheet No.	5 OF 9	Dwg No.	261227.5	Revision No.	D